
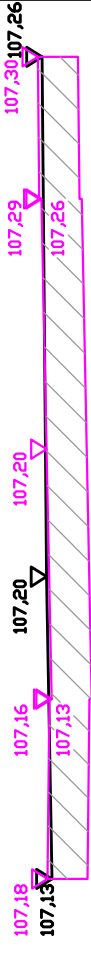


PRZEKROJE POPRZECZNE


0+160,00

N=0m2 W=5,690m2

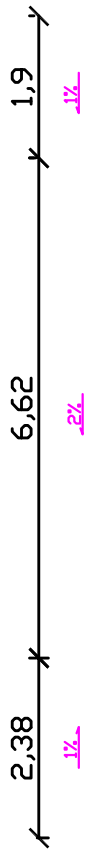

0+166,16

N=0m2 W=2,739m2

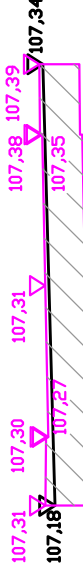


0+183,42

N=0m2 W=2,387m2



0+199,61



N=0m2 W=3,389m2

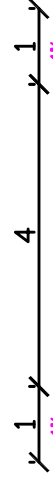

0+007,42



N=0m2 W=4,179m2

120,00 rzedna pr. rzedna ist.

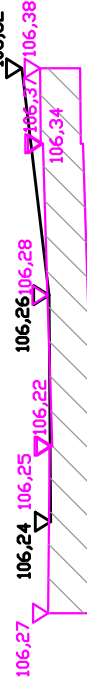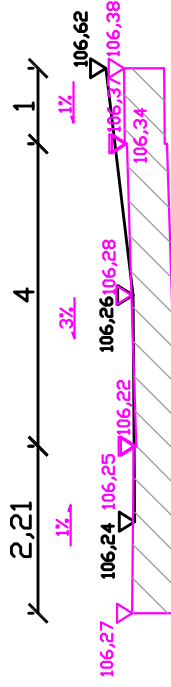



0+023,05

N=0m2 W=4,460m2

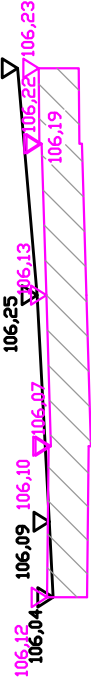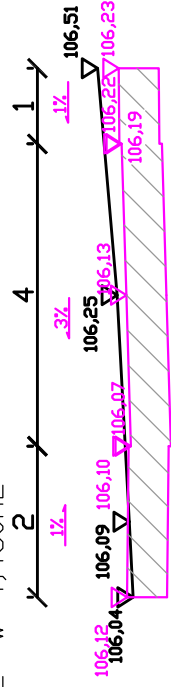



0+036,15

N=0m2 W=3,030m2

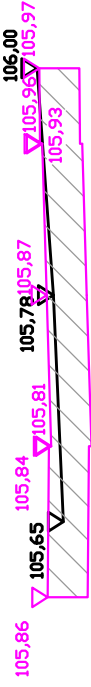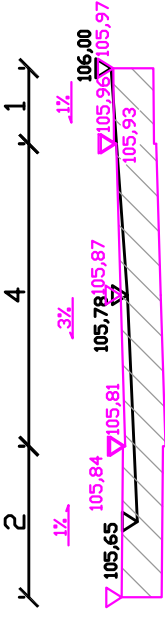


0+045,75

N=0m2 W=2,765m2

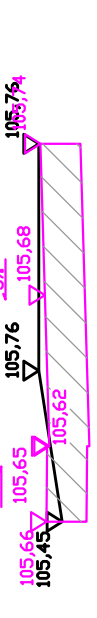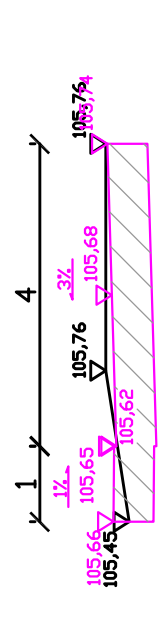


0+053,90

N=0m2 W=1,520m2

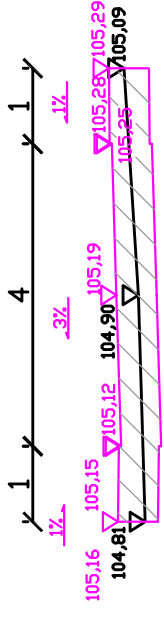

0+060,00

N=0m2 W=3,343m2

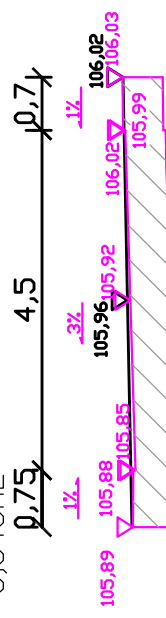

SBD PROJEKT

mgr inż. Krystian Orzeł
ul. Beichatowska 12, 60-161 Poznań

INWESTOR

Gmina Trzemeszno
ul. H. Dąbrowskiego 2
62-240 Trzemeszno

OBIEKT: Przebudowa ul. Różanej w Trzemesznie

RYSUNEK: Przekroje poprzeczne

STANOWISKO	IMIĘ I NAZWISKO	NR UPR.	DATA	SKALA 1:100	
	PROJEKTANT	Miroslawa Ignasiak	476/87/Pw		04.2009
NR 8				PODPIS	